


Walnut Grove Estates



Site development plan

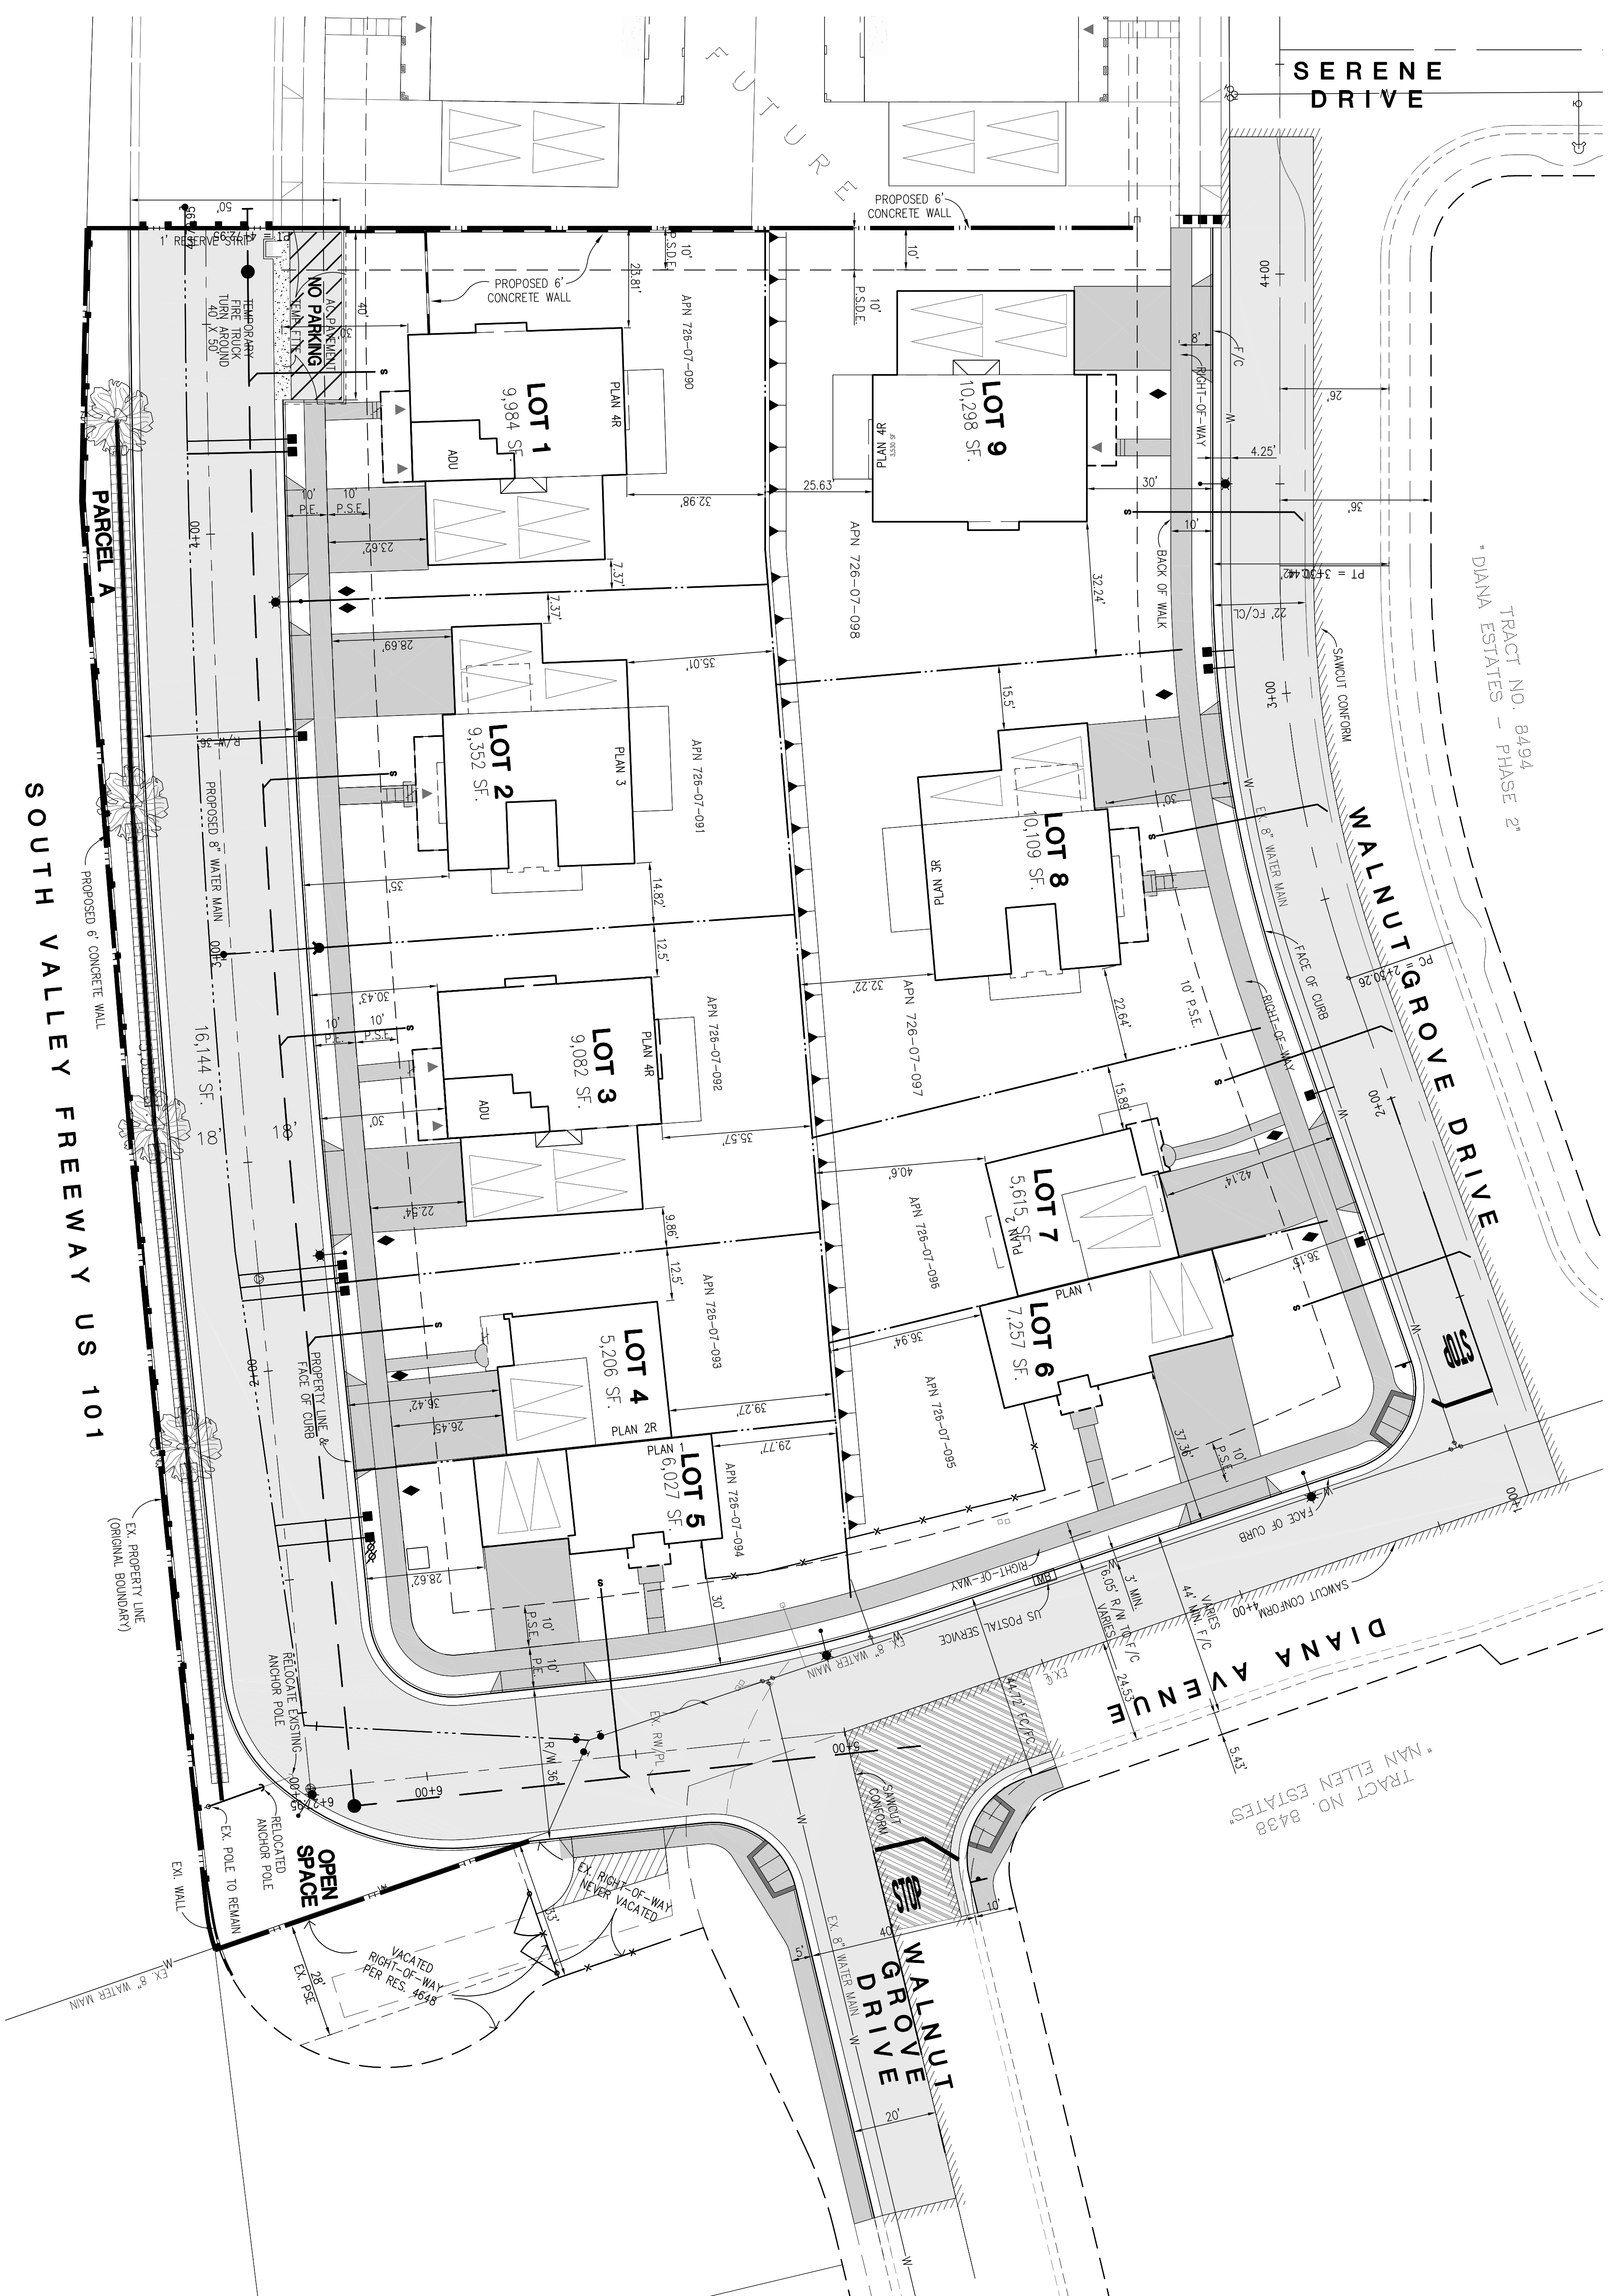

owner/applicant
 SILICONESAGE BUILDERS
 560 S MATHILDA AVENUE
 SUNNYVALE, CA 94086

engineer
 MH ENGINEERING
 16075 VINEYARD BLVD.
 MORGAN HILL, CA 95037
 (408) 779-7381
 R.C.E. 24893

SCALE : 1" = 20'

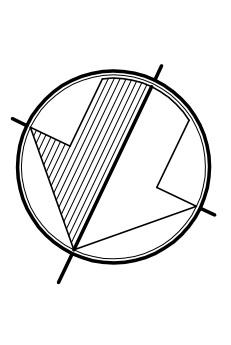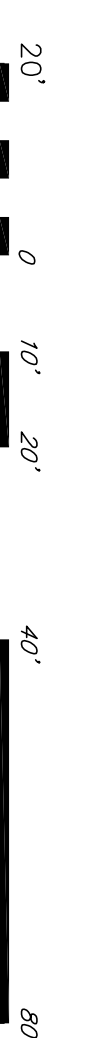

NOTE:
 REVISIONS IN ORDER TO
 ALLOW EXISTING WATER MAIN
 TO REMAIN IN PLACE